




front elevation (South)

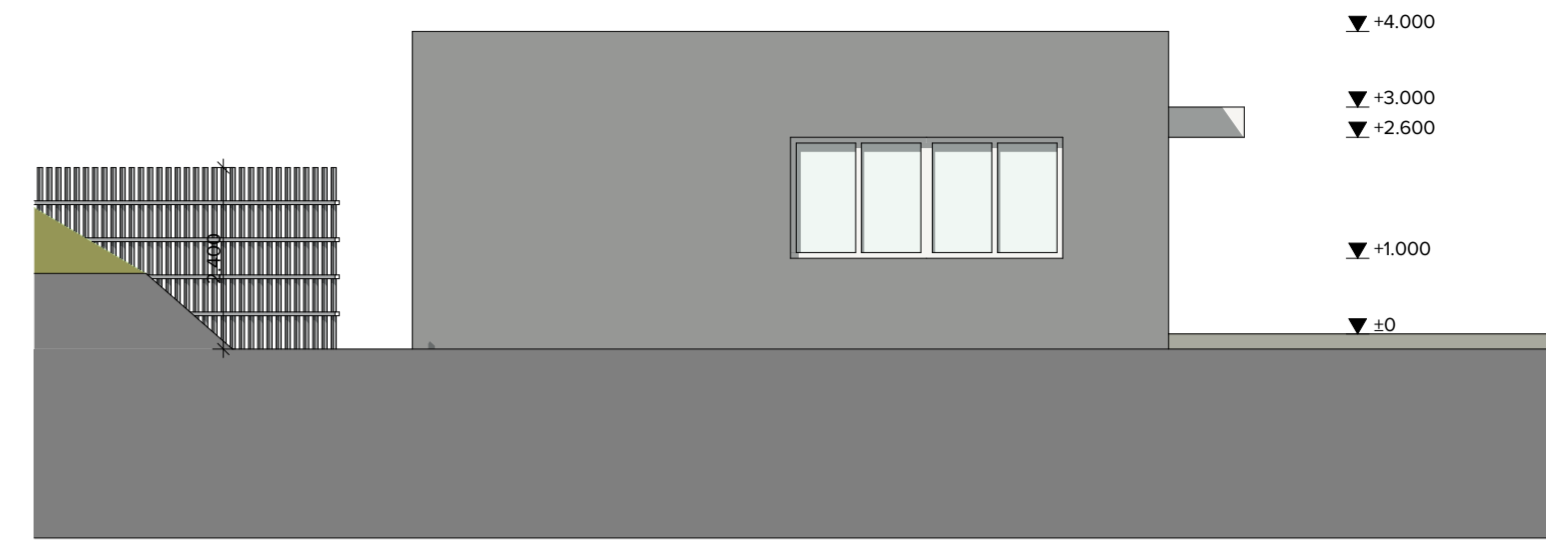



left side elevation (West)

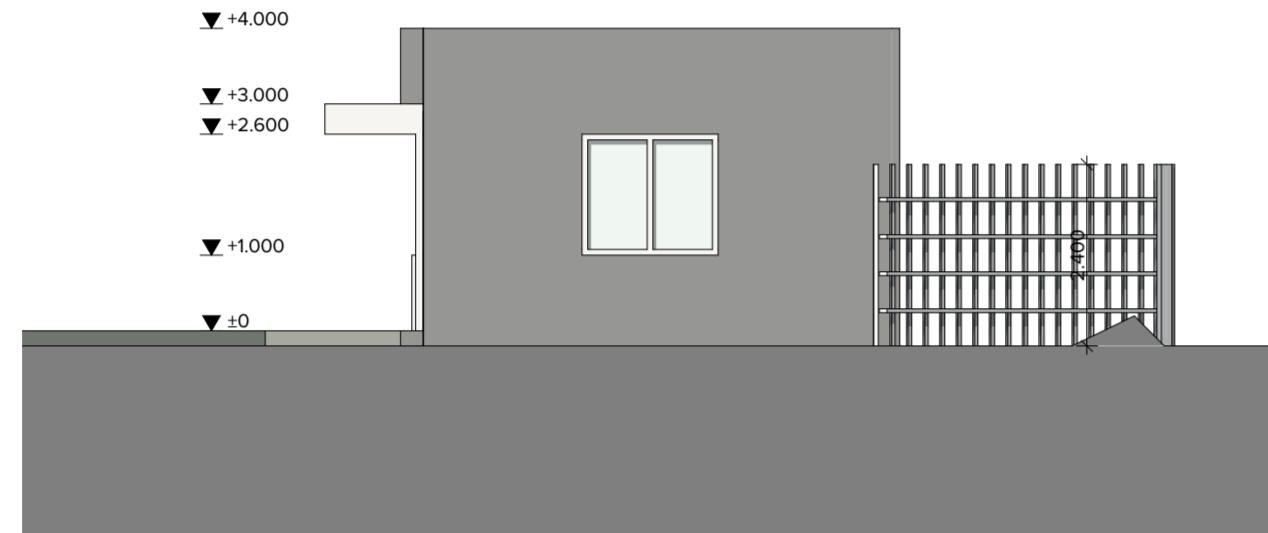


rear elevation (North)

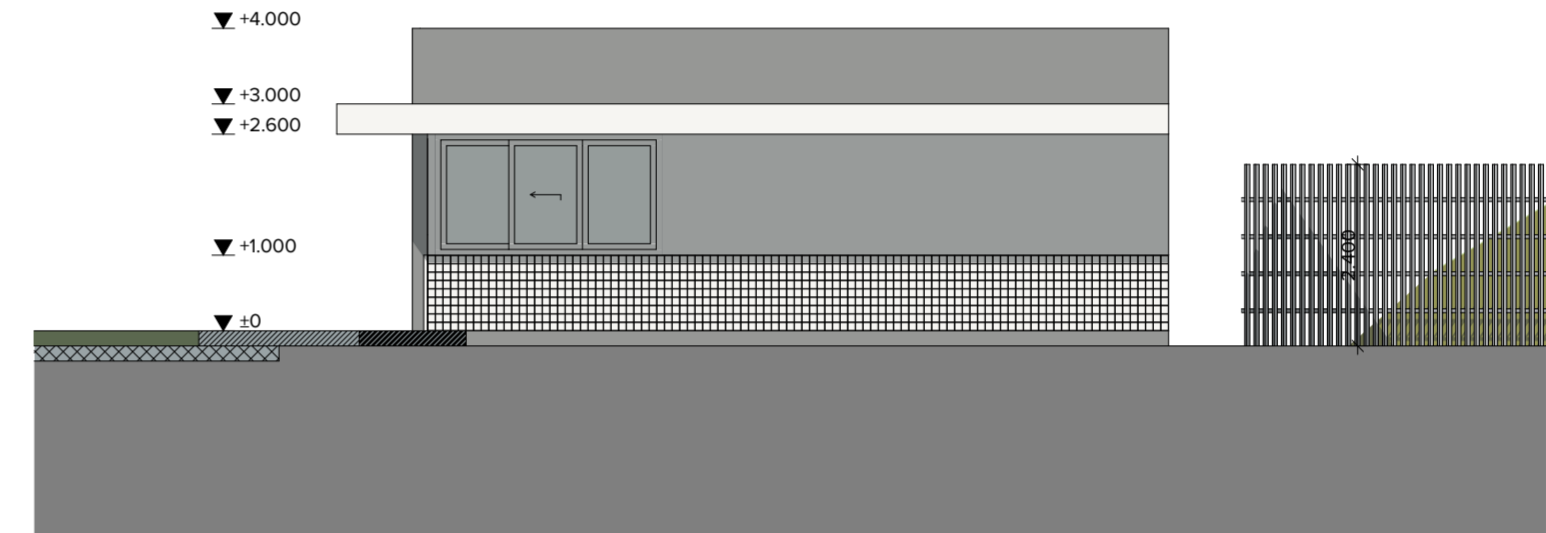

right side elevation (East)

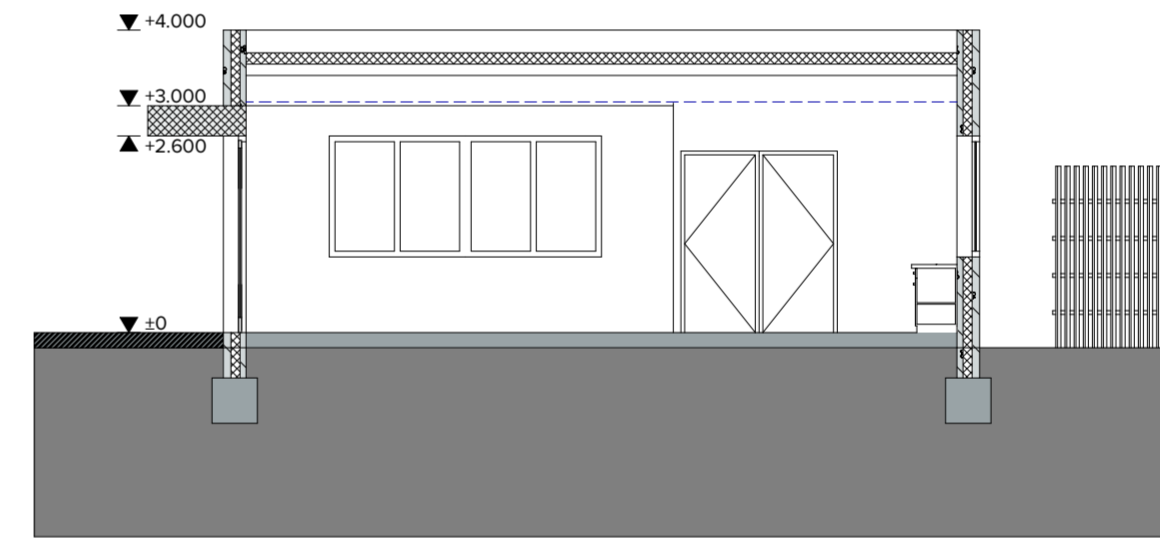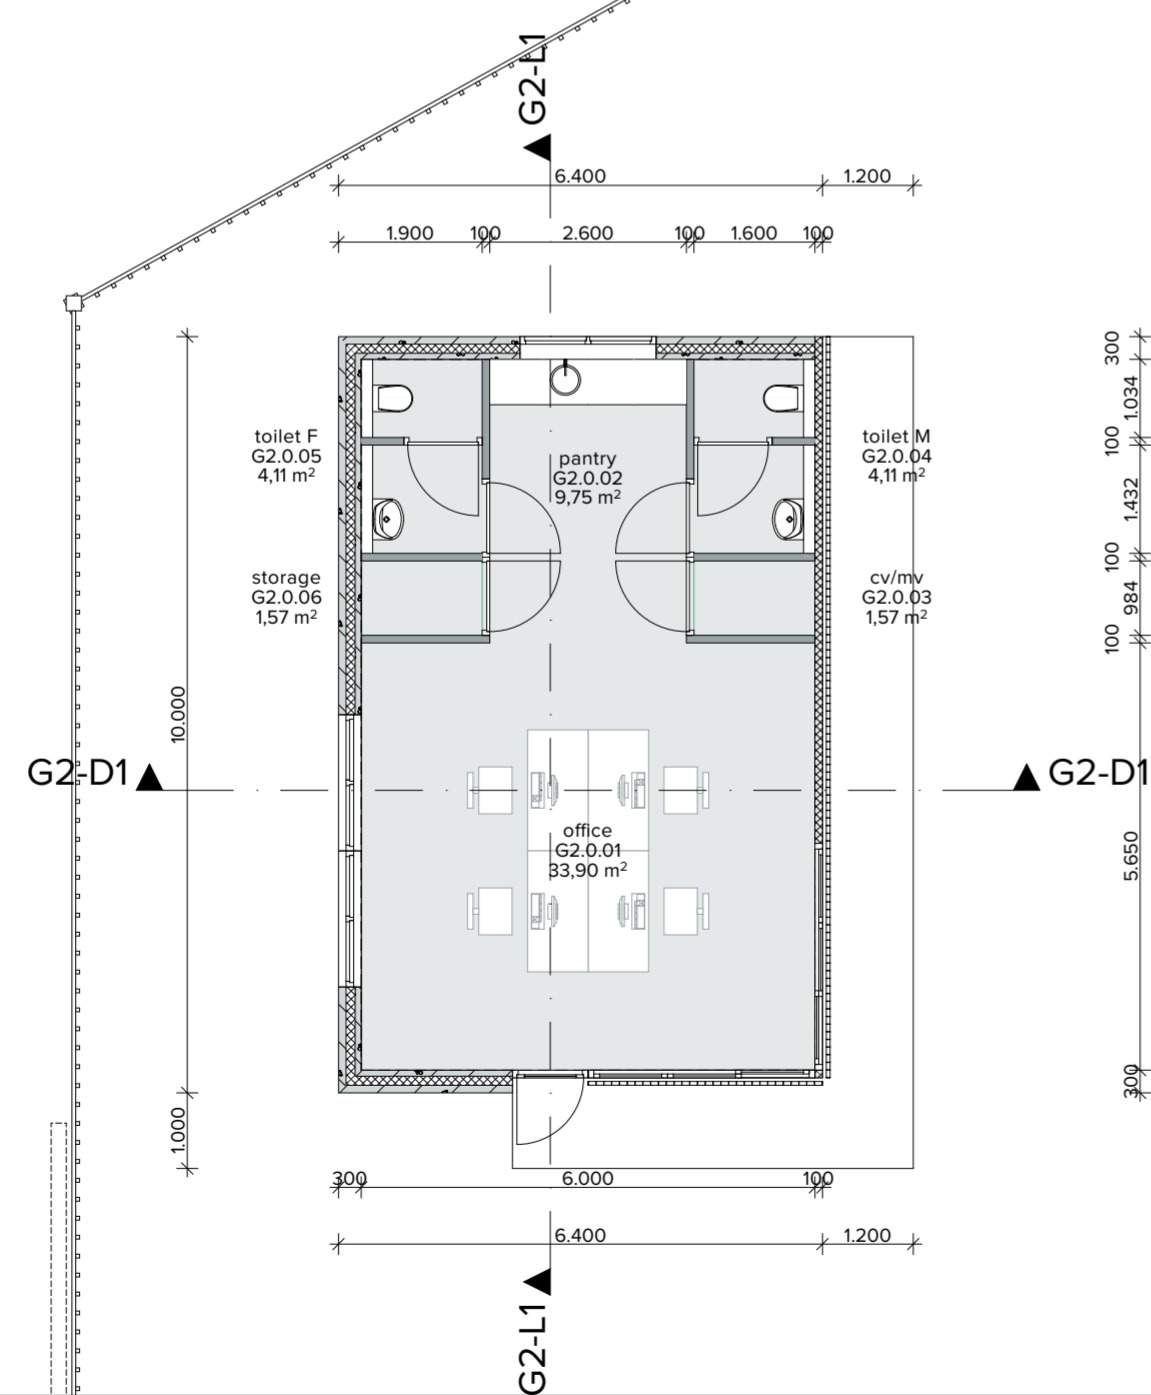

Section G2-L1

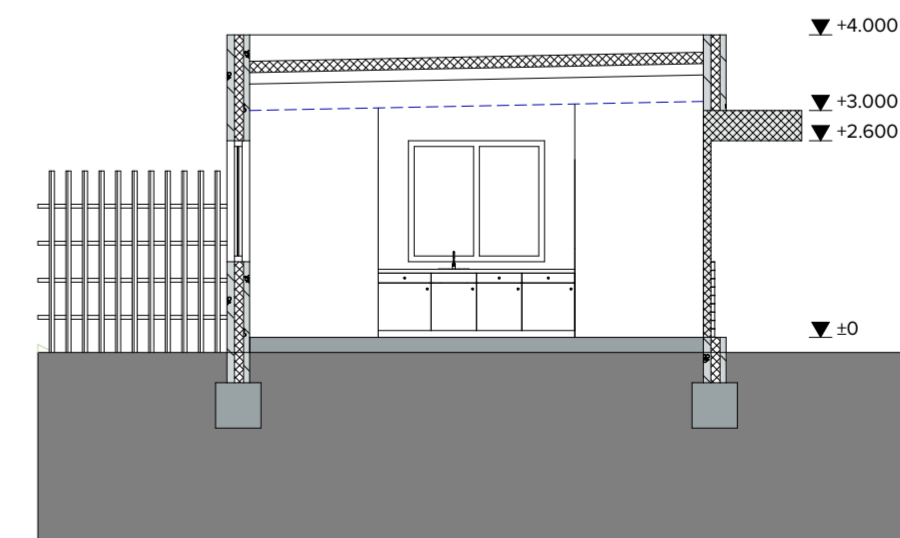

Section G2-D1