




right side elevation (South)

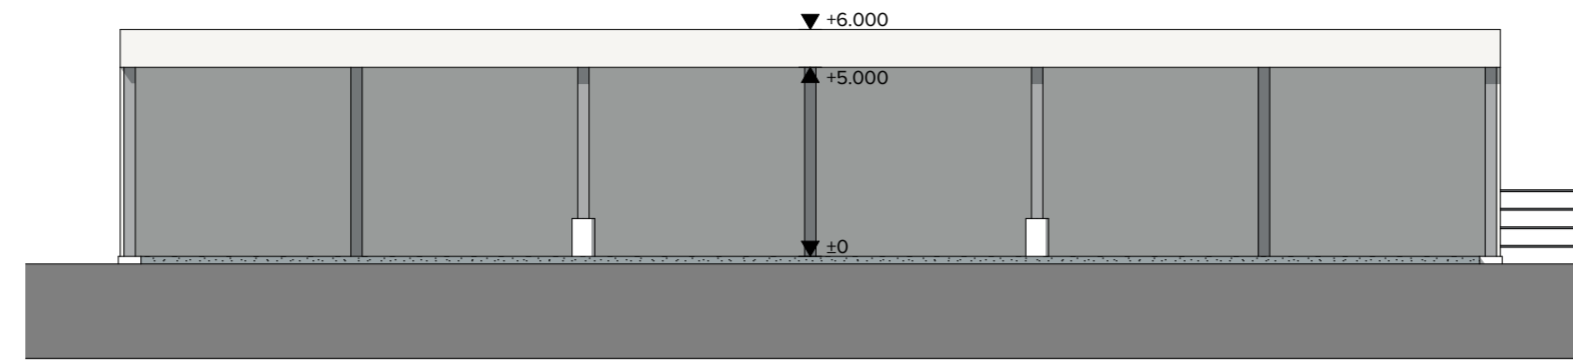

front elevation (West)

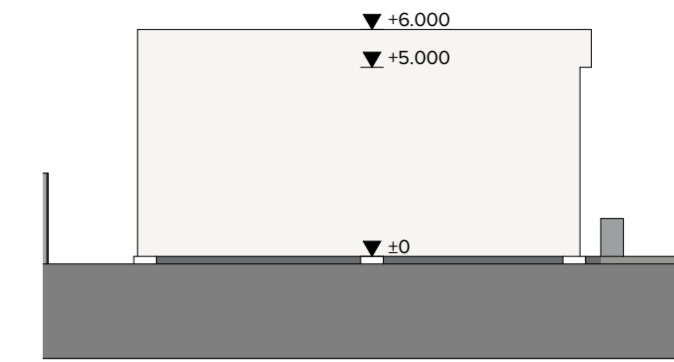

left side elevation (North)

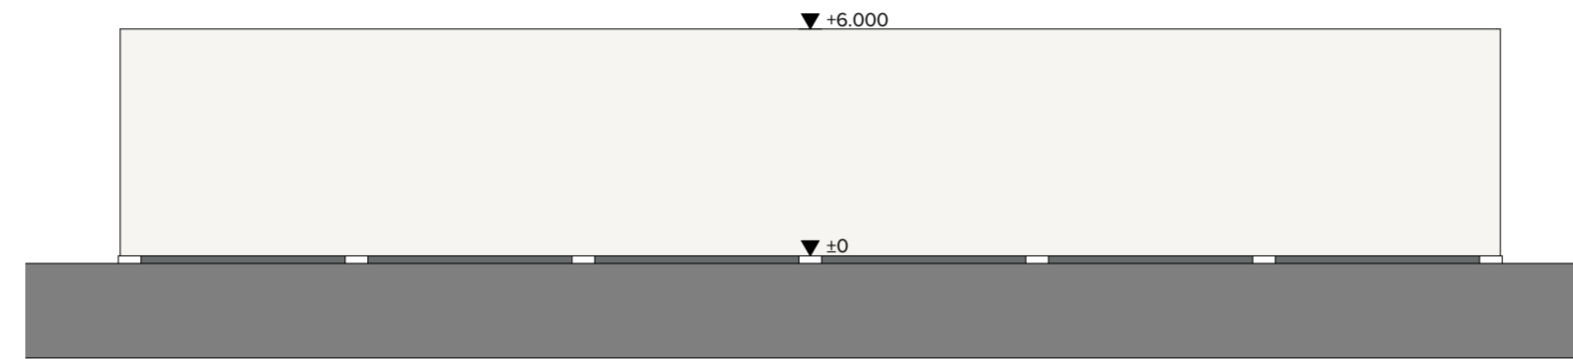

rear elevation (East)

